
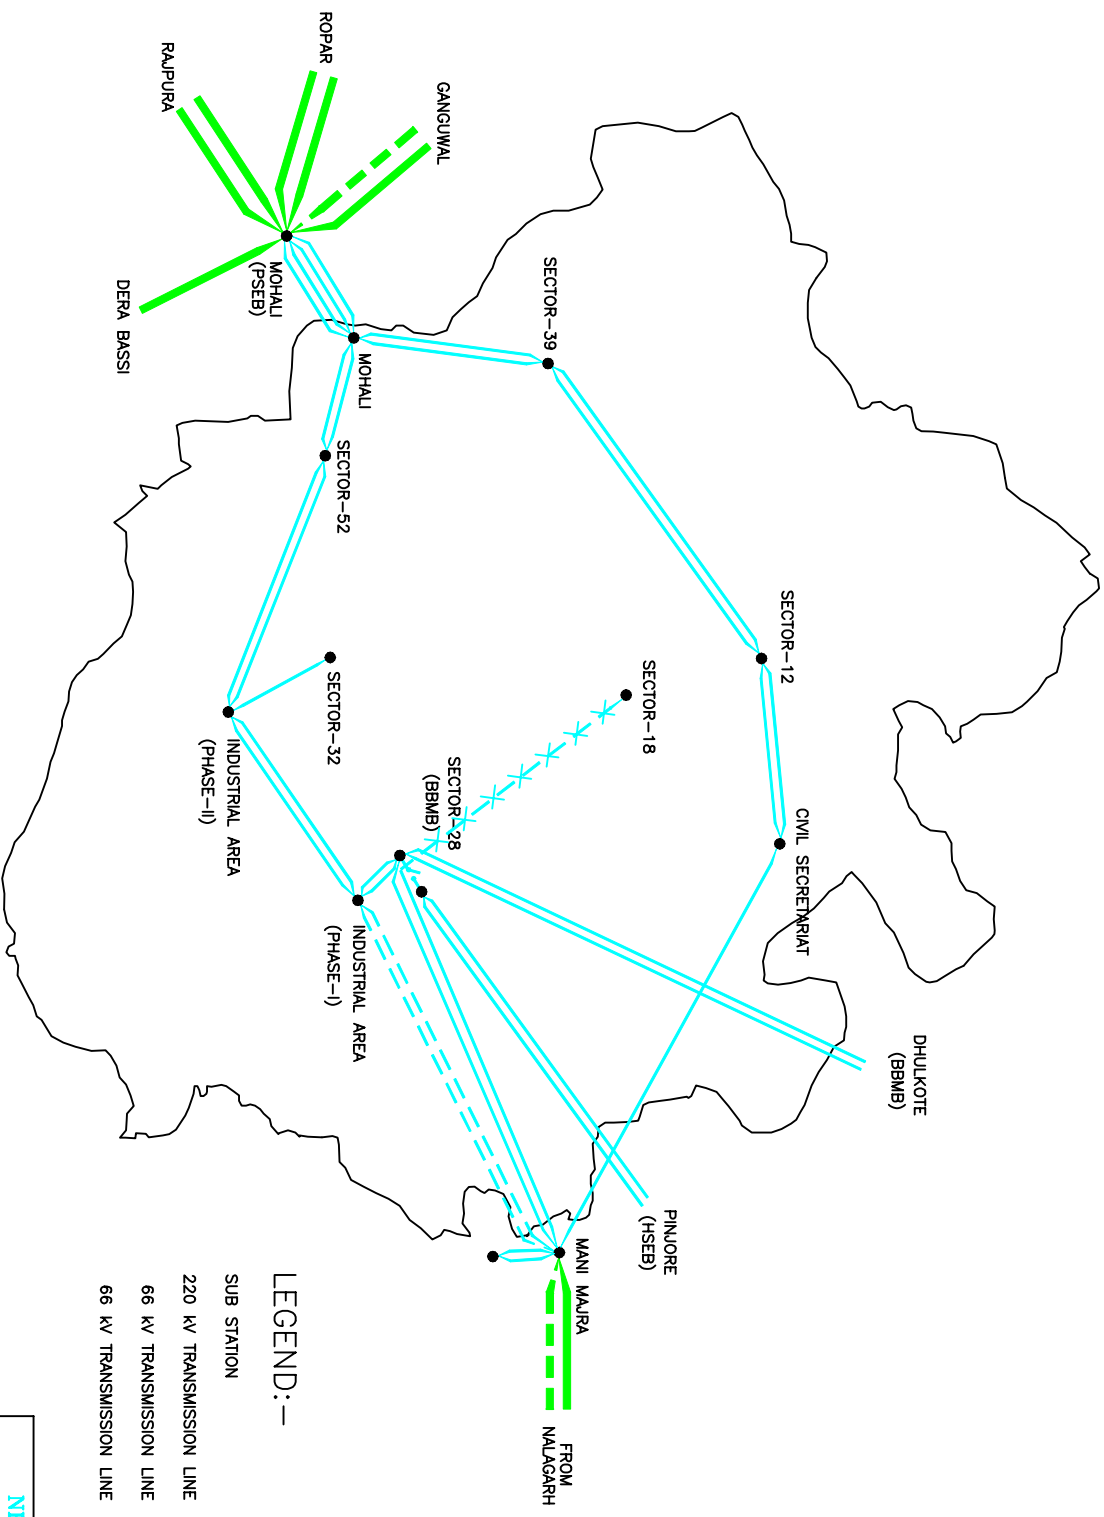


POWER MAP OF CHANDIGARH

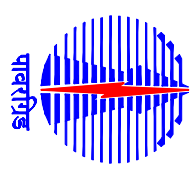

LEGEND:-

●	EXISTING	○	PROPOSED
—	220 kV TRANSMISSION LINE	---	220 kV TRANSMISSION LINE
—	66 kV TRANSMISSION LINE	---	66 kV TRANSMISSION LINE
—X—X—	66 kV TRANSMISSION LINE	—X—X—	66 kV TRANSMISSION LINE